


SEE SHEET 23 SEE SHEET 22

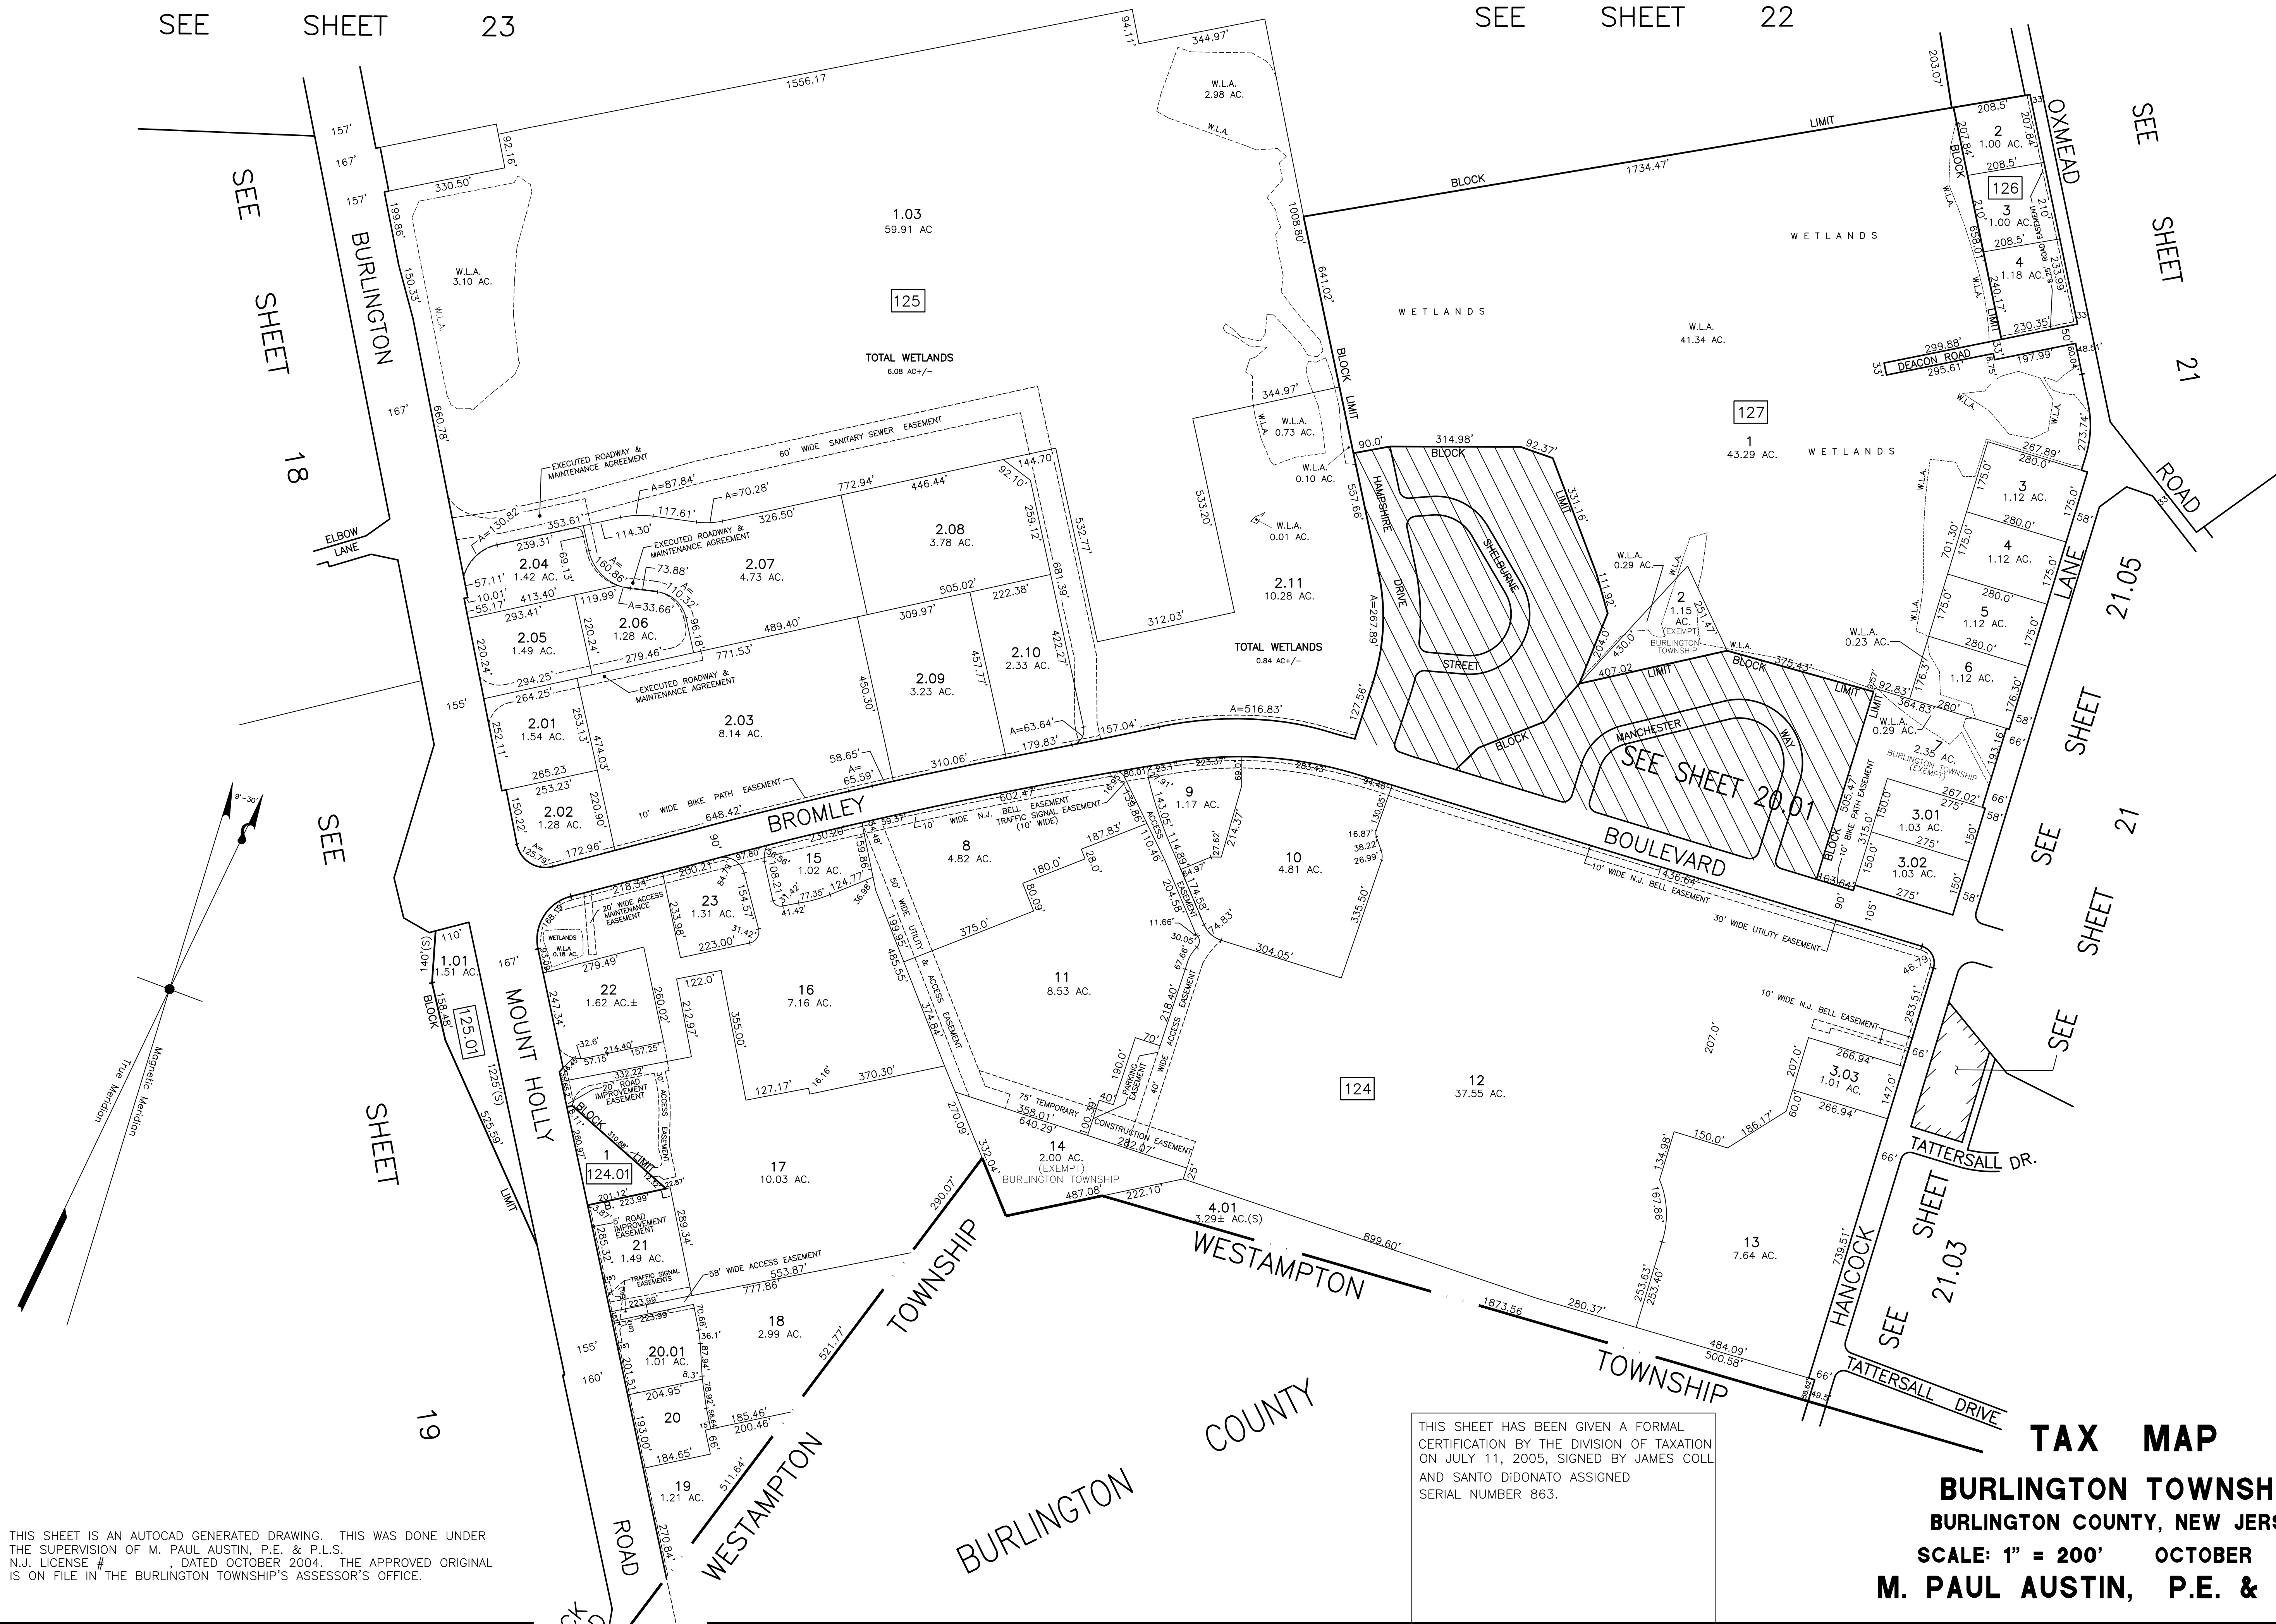

THIS SHEET IS AN AUTOCAD GENERATED DRAWING. THIS WAS DONE UNDER THE SUPERVISION OF M. PAUL AUSTIN, P.E. & P.L.S. N.J. LICENSE # 125, DATED OCTOBER 2004. THE APPROVED ORIGINAL IS ON FILE IN THE BURLINGTON TOWNSHIP'S ASSESSOR'S OFFICE.

THIS SHEET HAS BEEN GIVEN A FORMAL CERTIFICATION BY THE DIVISION OF TAXATION ON JULY 11, 2005, SIGNED BY JAMES COLL AND SANTO DIDONATO ASSIGNED SERIAL NUMBER 863.

TAX MAP

BURLINGTON TOWNSHIP
BURLINGTON COUNTY, NEW JERSEY

SCALE: 1" = 200' OCTOBER 2004
M. PAUL AUSTIN, P.E. & P.L.S.