
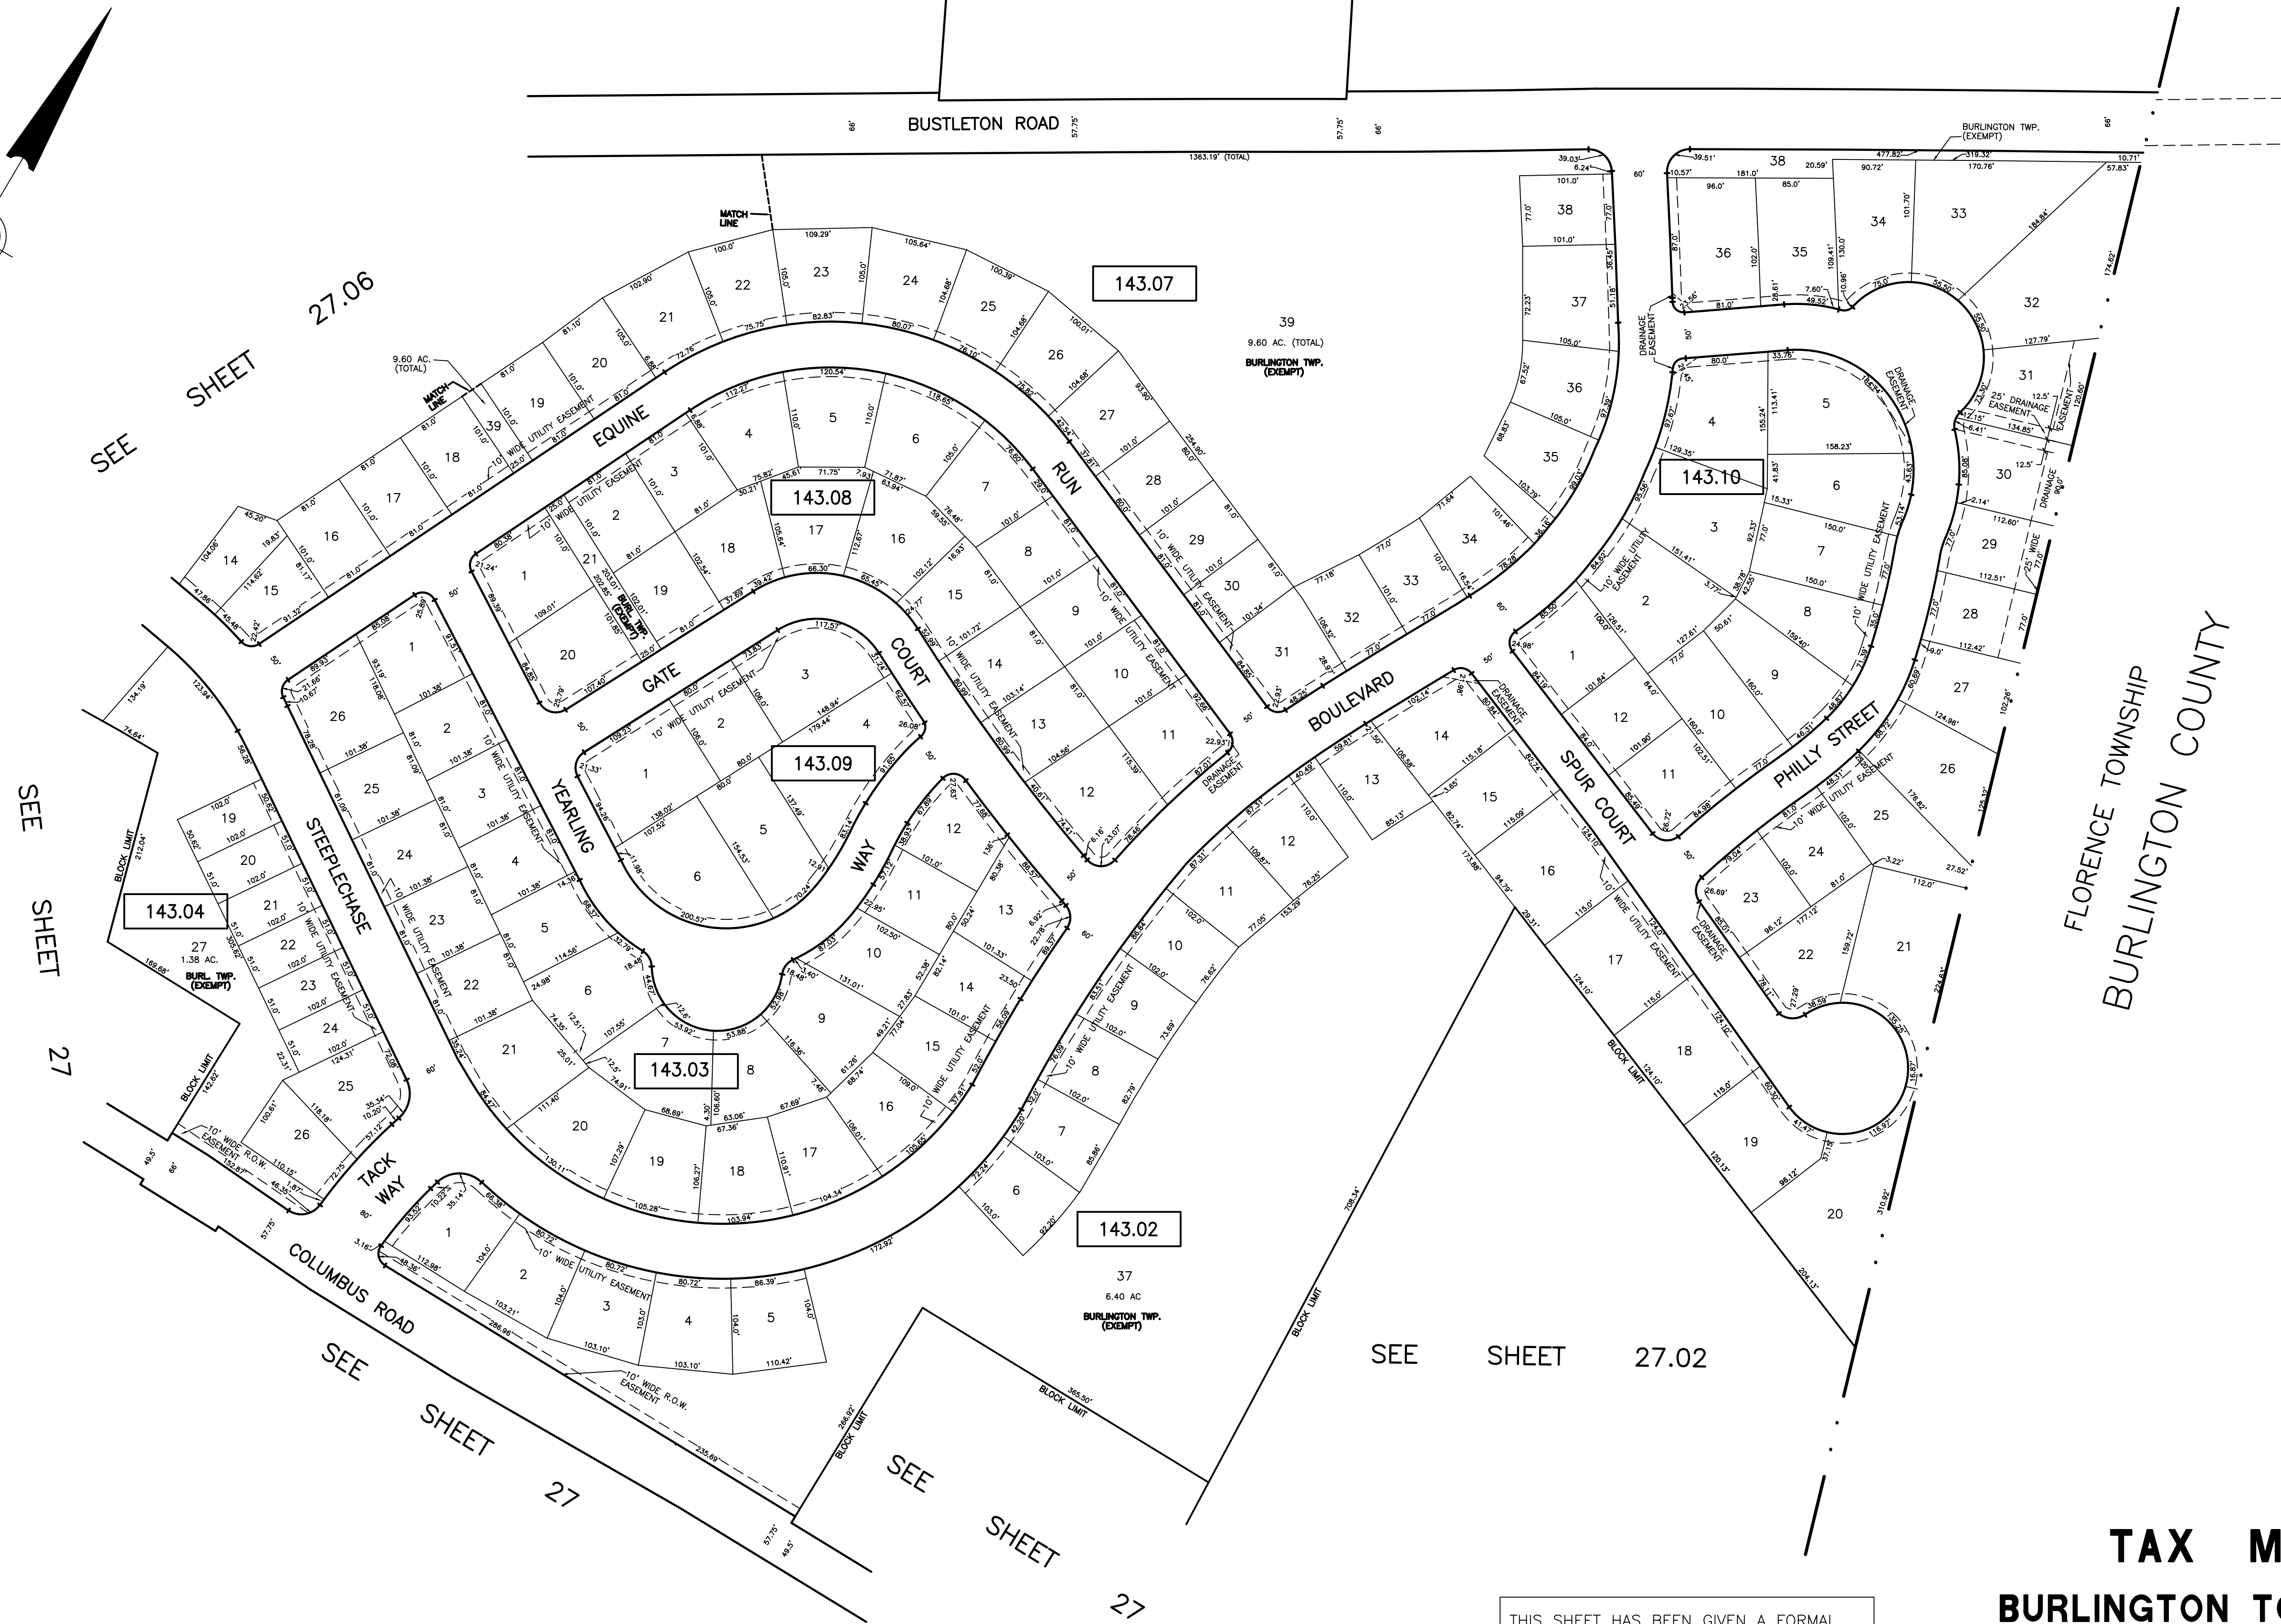


SEE SHEET 30.01 SEE SHEET 30 SEE SHEET 30.02

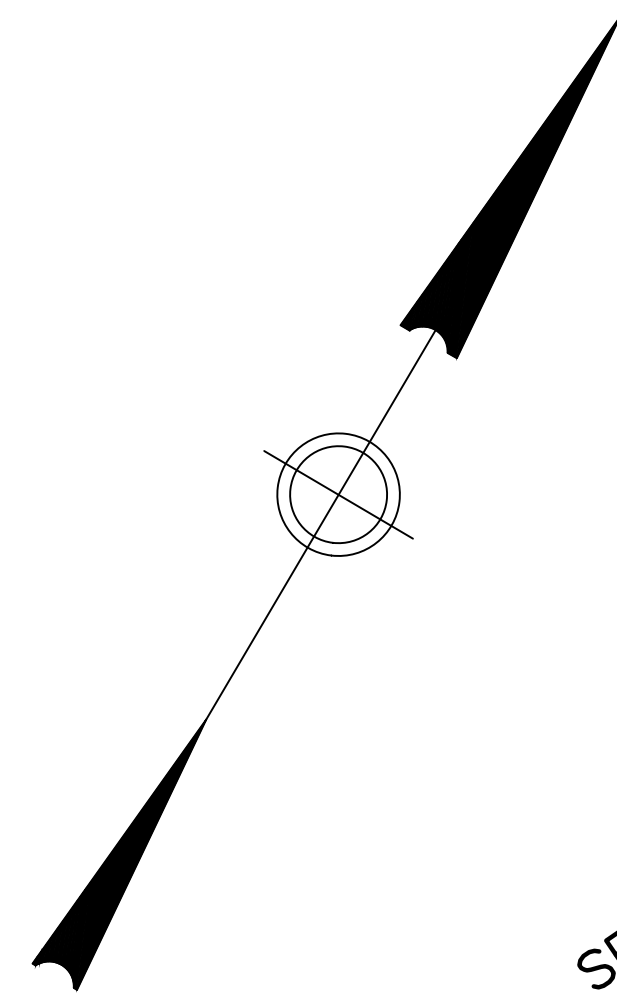

THIS SHEET IS AN AUTOCAD COMPUTER GENERATED DRAWING.
 THIS WAS DONE UNDER THE SUPERVISION OF T. RONALD GSELL, P.E. & P.L.S.
 LICENSED LAND SURVEYOR N.J. LICENSE NO. 12812 DATED FEBRUARY 20, 1995.
 THE APPROVED ORIGINAL IS ON FILE IN THE ENGINEER'S OFFICE.

THIS SHEET HAS BEEN GIVEN A FORMAL
 CERTIFICATION BY THE DIVISION OF TAXATION
 ON JULY 11, 2005, SIGNED BY JAMES COLL
 AND SANTO DIDONATO ASSIGNED
 SERIAL NUMBER 863.

TAX MAP
BURLINGTON TOWNSHIP
BURLINGTON COUNTY, NEW JERSEY
SCALE: 1" = 100' FEBRUARY 20, 1995
T. RONALD GSELL, P.E. & P.L.S.
200 HIGH STREET, MOUNT HOLLY, N.J.