


SEE SHEET 28.03

SEE SHEET 29.03

SEE SHEET 28

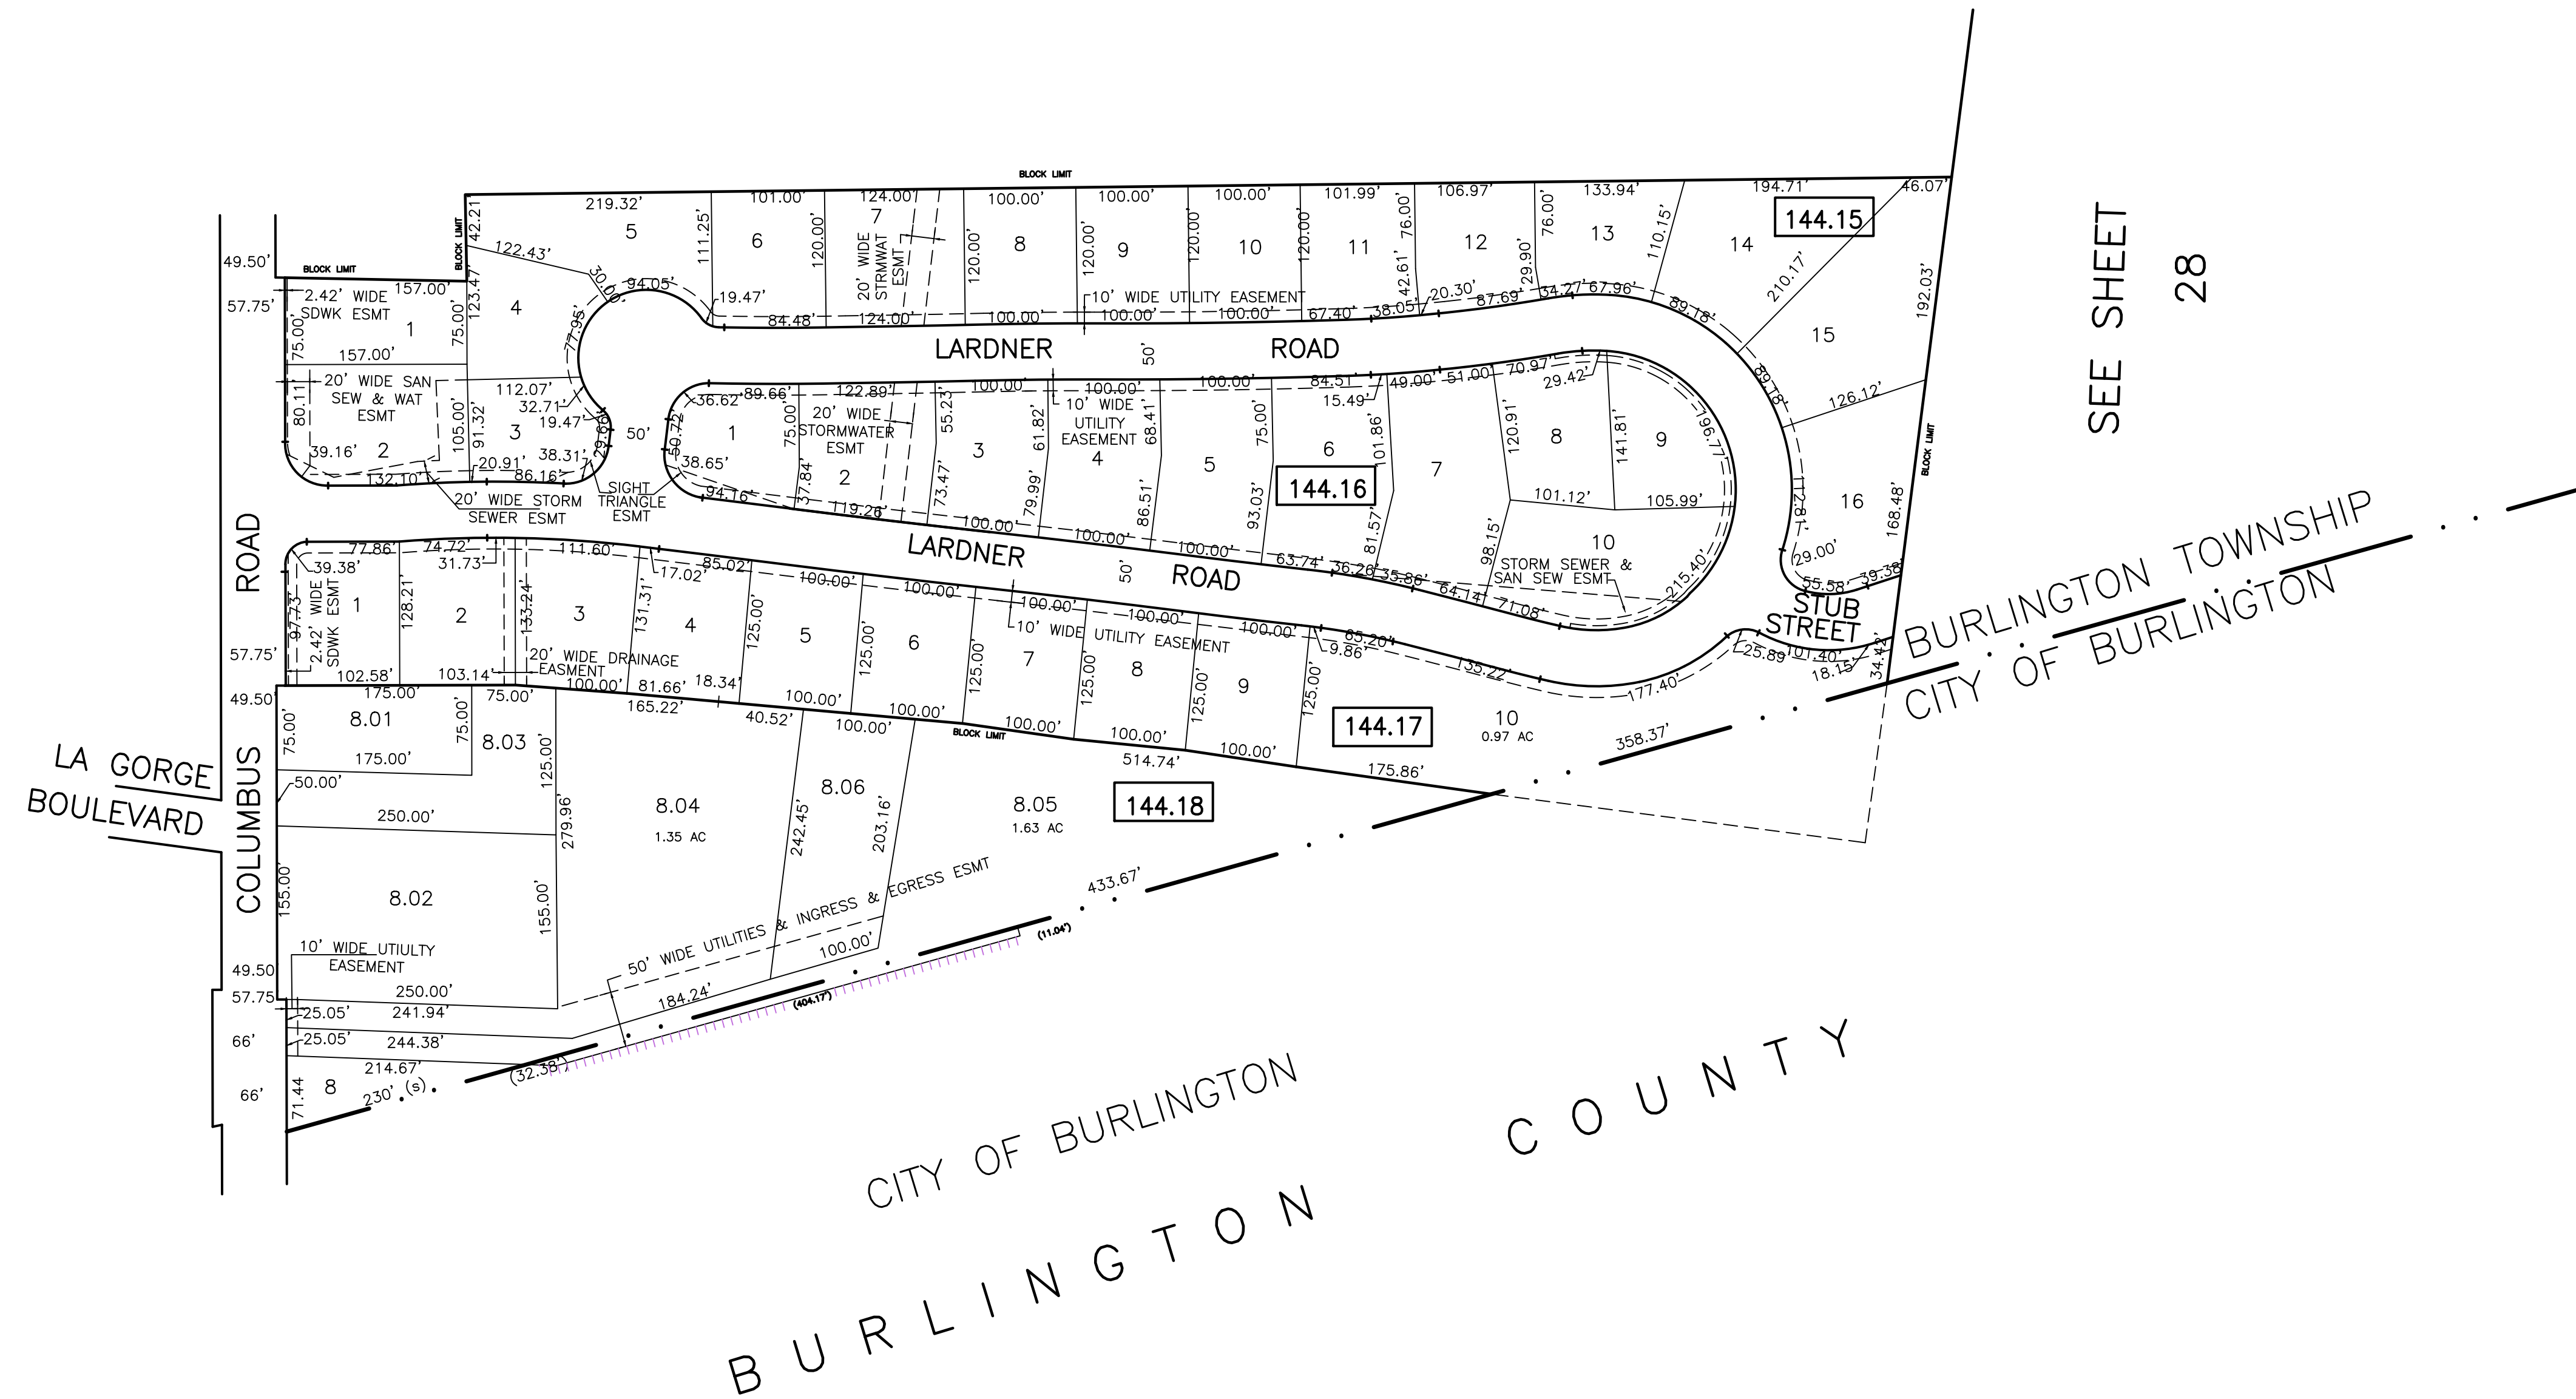

THIS SHEET IS AN AUTOCAD COMPUTER GENERATED DRAWING.
 THIS WAS DONE UNDER THE SUPERVISION OF JAMES R. DATZ, PLS
 LICENSED LAND SURVEYOR N. J. 24GS03671900 DATED AUGUST 10, 2007
 THE APPROVED ORIGINAL IS ON FILE IN THE ENGINEER'S OFFICE.

THIS SHEET HAS BEEN GIVEN A FORMAL
 CERTIFICATION BY THE DIVISION OF TAXATION
 ON NOVEMBER 16, 2007, SIGNED BY JAMES
 COLL AND SANTO DIDONATO ASSIGNED
 SERIAL NUMBER 863.

COUNTRY WOOD
TAX MAP
 BURLINGTON TOWNSHIP
 BURLINGTON COUNTY, NEW JERSEY
 SCALE: 1" = 100' FEBRUARY 2, 2008
JAMES R. DATZ
 LICENSE #24GS03671900
 200 HIGH STREET, MOUNT HOLLY, N.J.