

SEE SHEET 6



SEE SHEET

SEE SHEET

8

SHEET

SEE

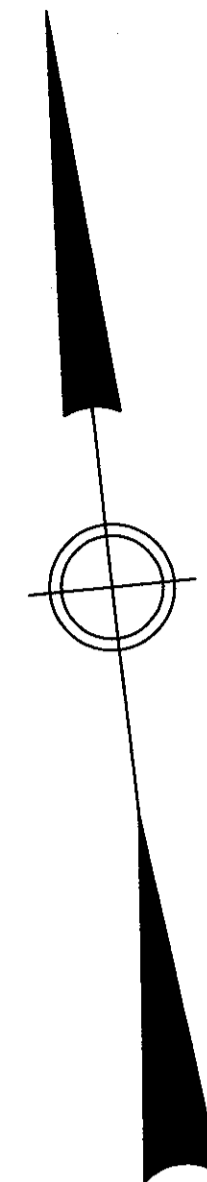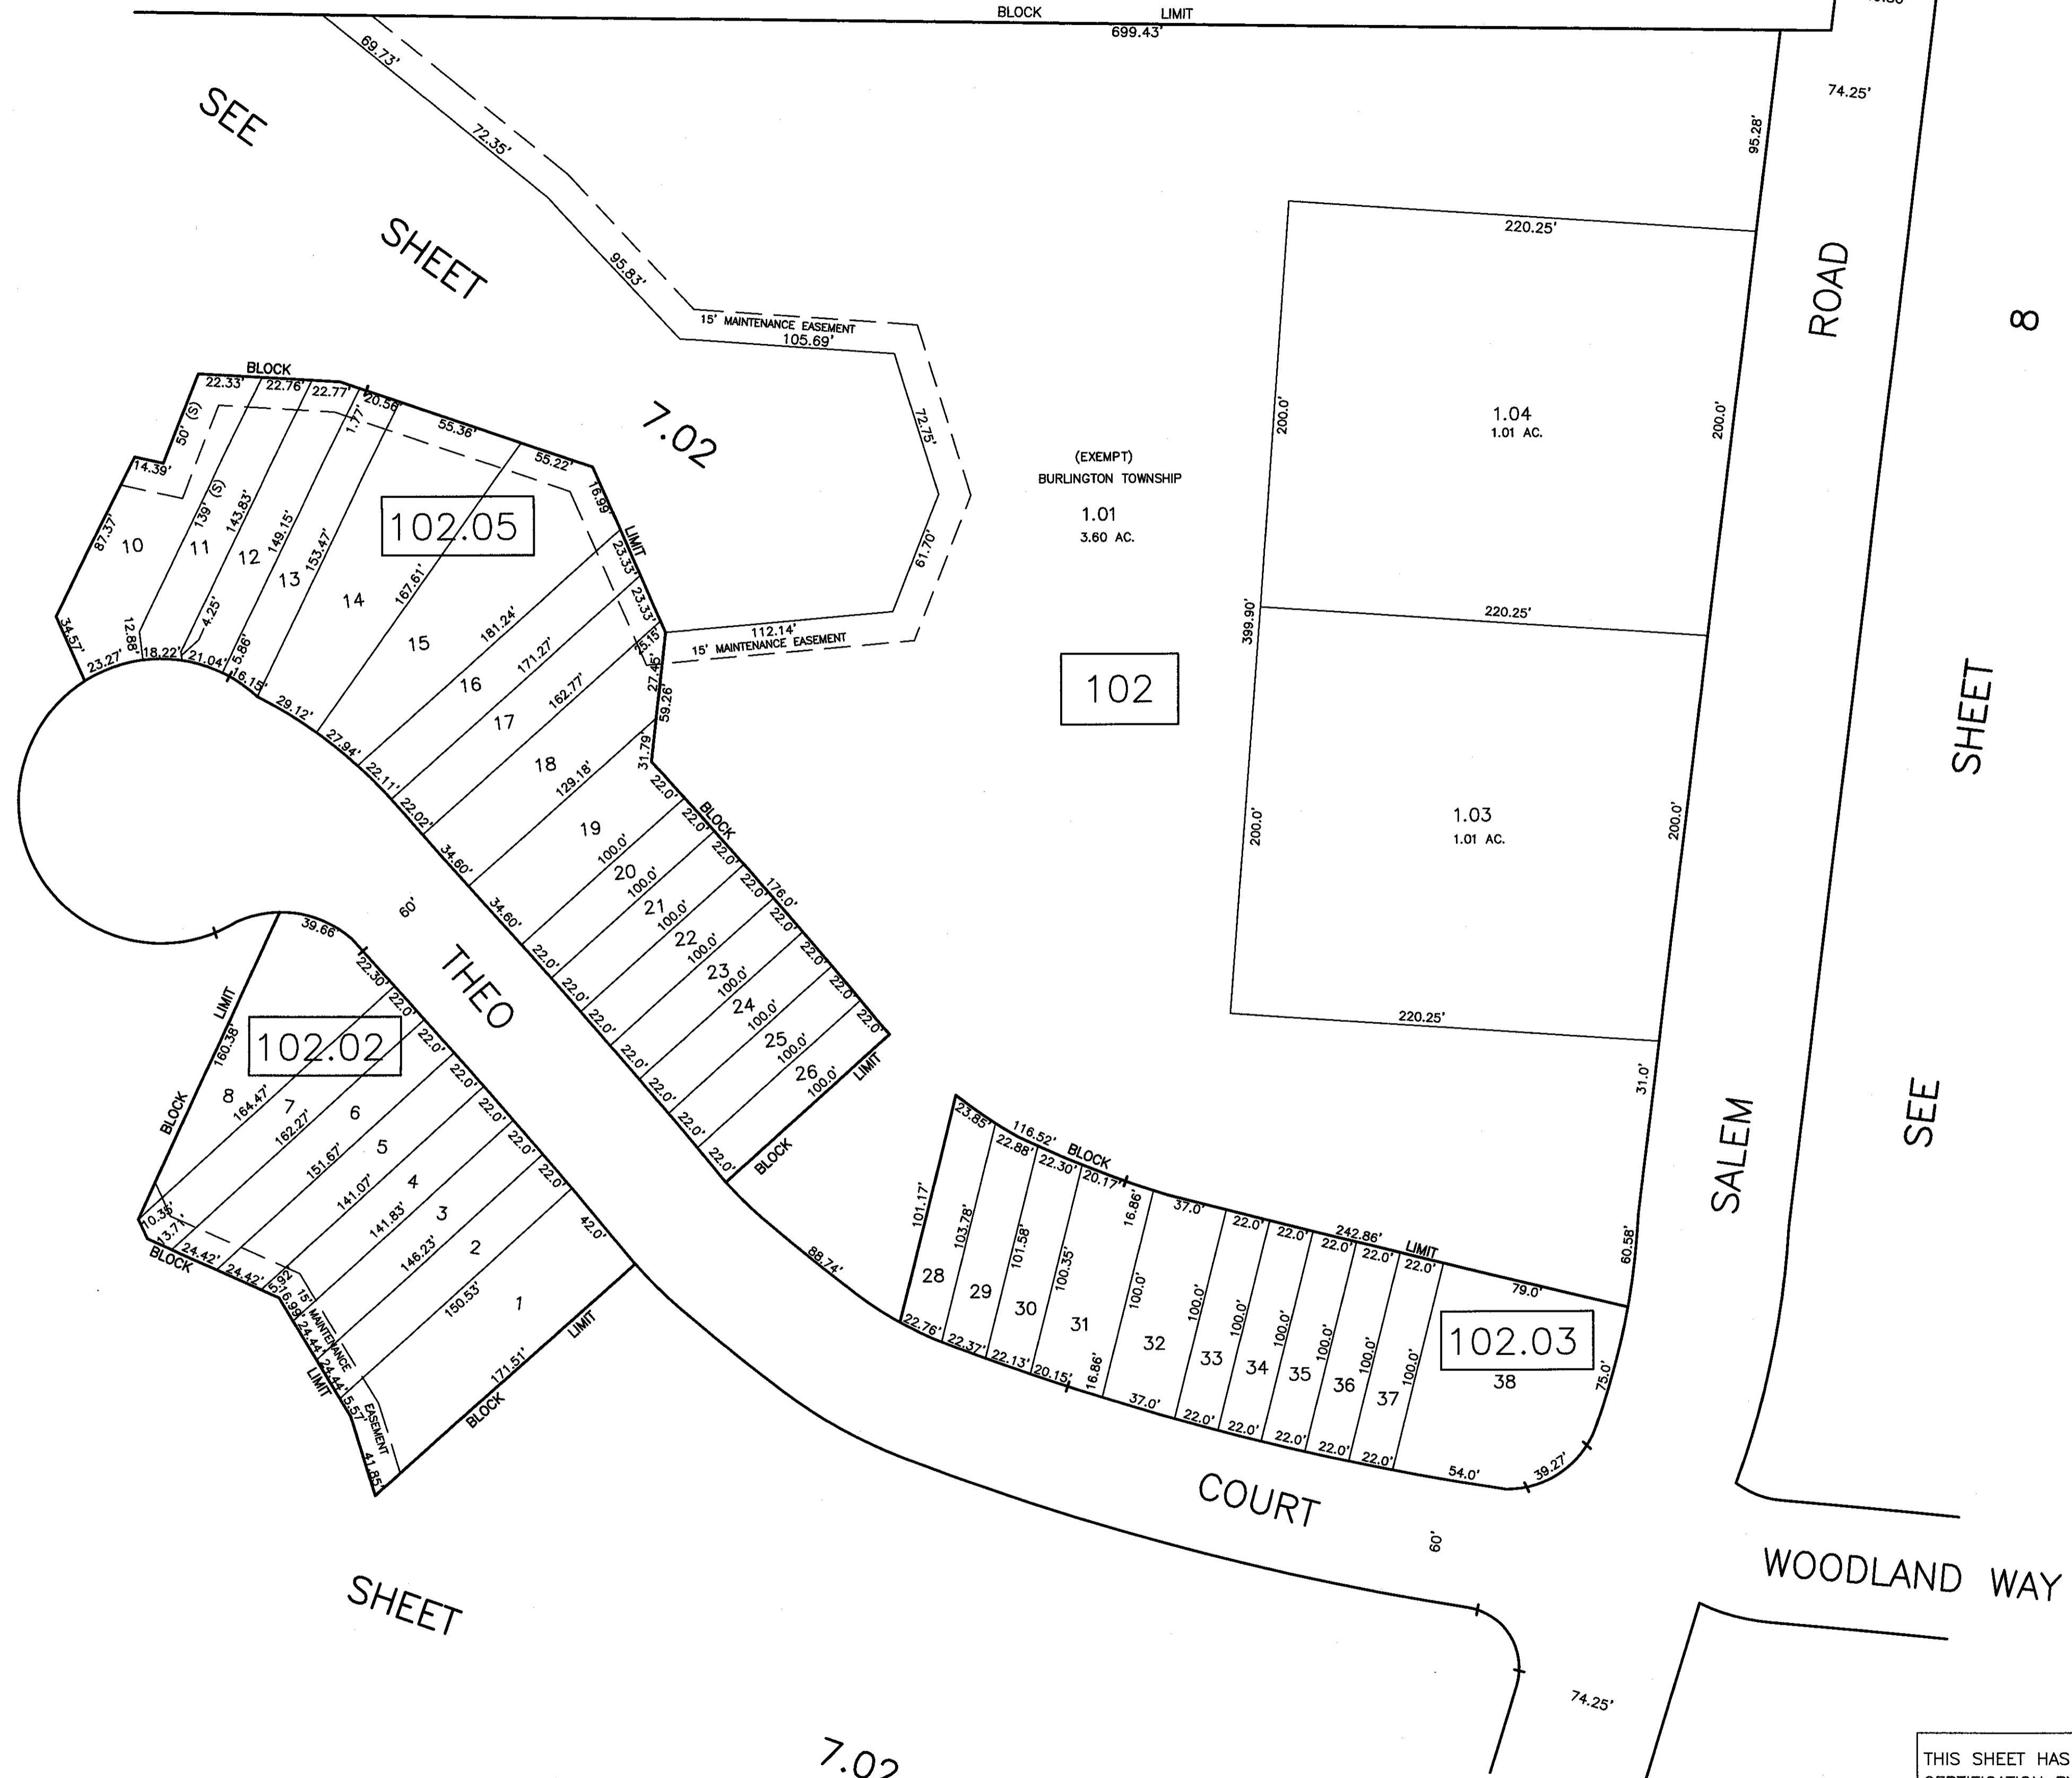

THIS SHEET IS AN AUTOCAD COMPUTER GENERATED DRAWING.  
 THIS WAS DONE UNDER THE SUPERVISION OF T. RONALD GSELL, P.E. & P.L.S.  
 LICENSED LAND SURVEYOR N.J. LICENSE NO. 12612 DATED JANUARY 15, 1990.  
 THE APPROVED ORIGINAL IS ON FILE IN THE ENGINEER'S OFFICE.

THIS SHEET HAS BEEN GIVEN A FORMAL  
 CERTIFICATION BY THE DIVISION OF TAXATION  
 ON JULY 11, 2005, SIGNED BY JAMES COLL  
 AND SANTO DIDONATO ASSIGNED  
 SERIAL NUMBER 863.

**TAX MAP**  
**BURLINGTON TOWNSHIP**  
**BURLINGTON COUNTY, NEW JERSEY**  
**SCALE: 1" = 50'    JANUARY 15, 1990**  
**T. RONALD GSELL, P.E. & P.L.S.**  
**200 HIGH STREET, MOUNT HOLLY, N.J.**