


SEE SHEET 6.04

SEE SHEET 8

6

SHEET

SEE SHEET

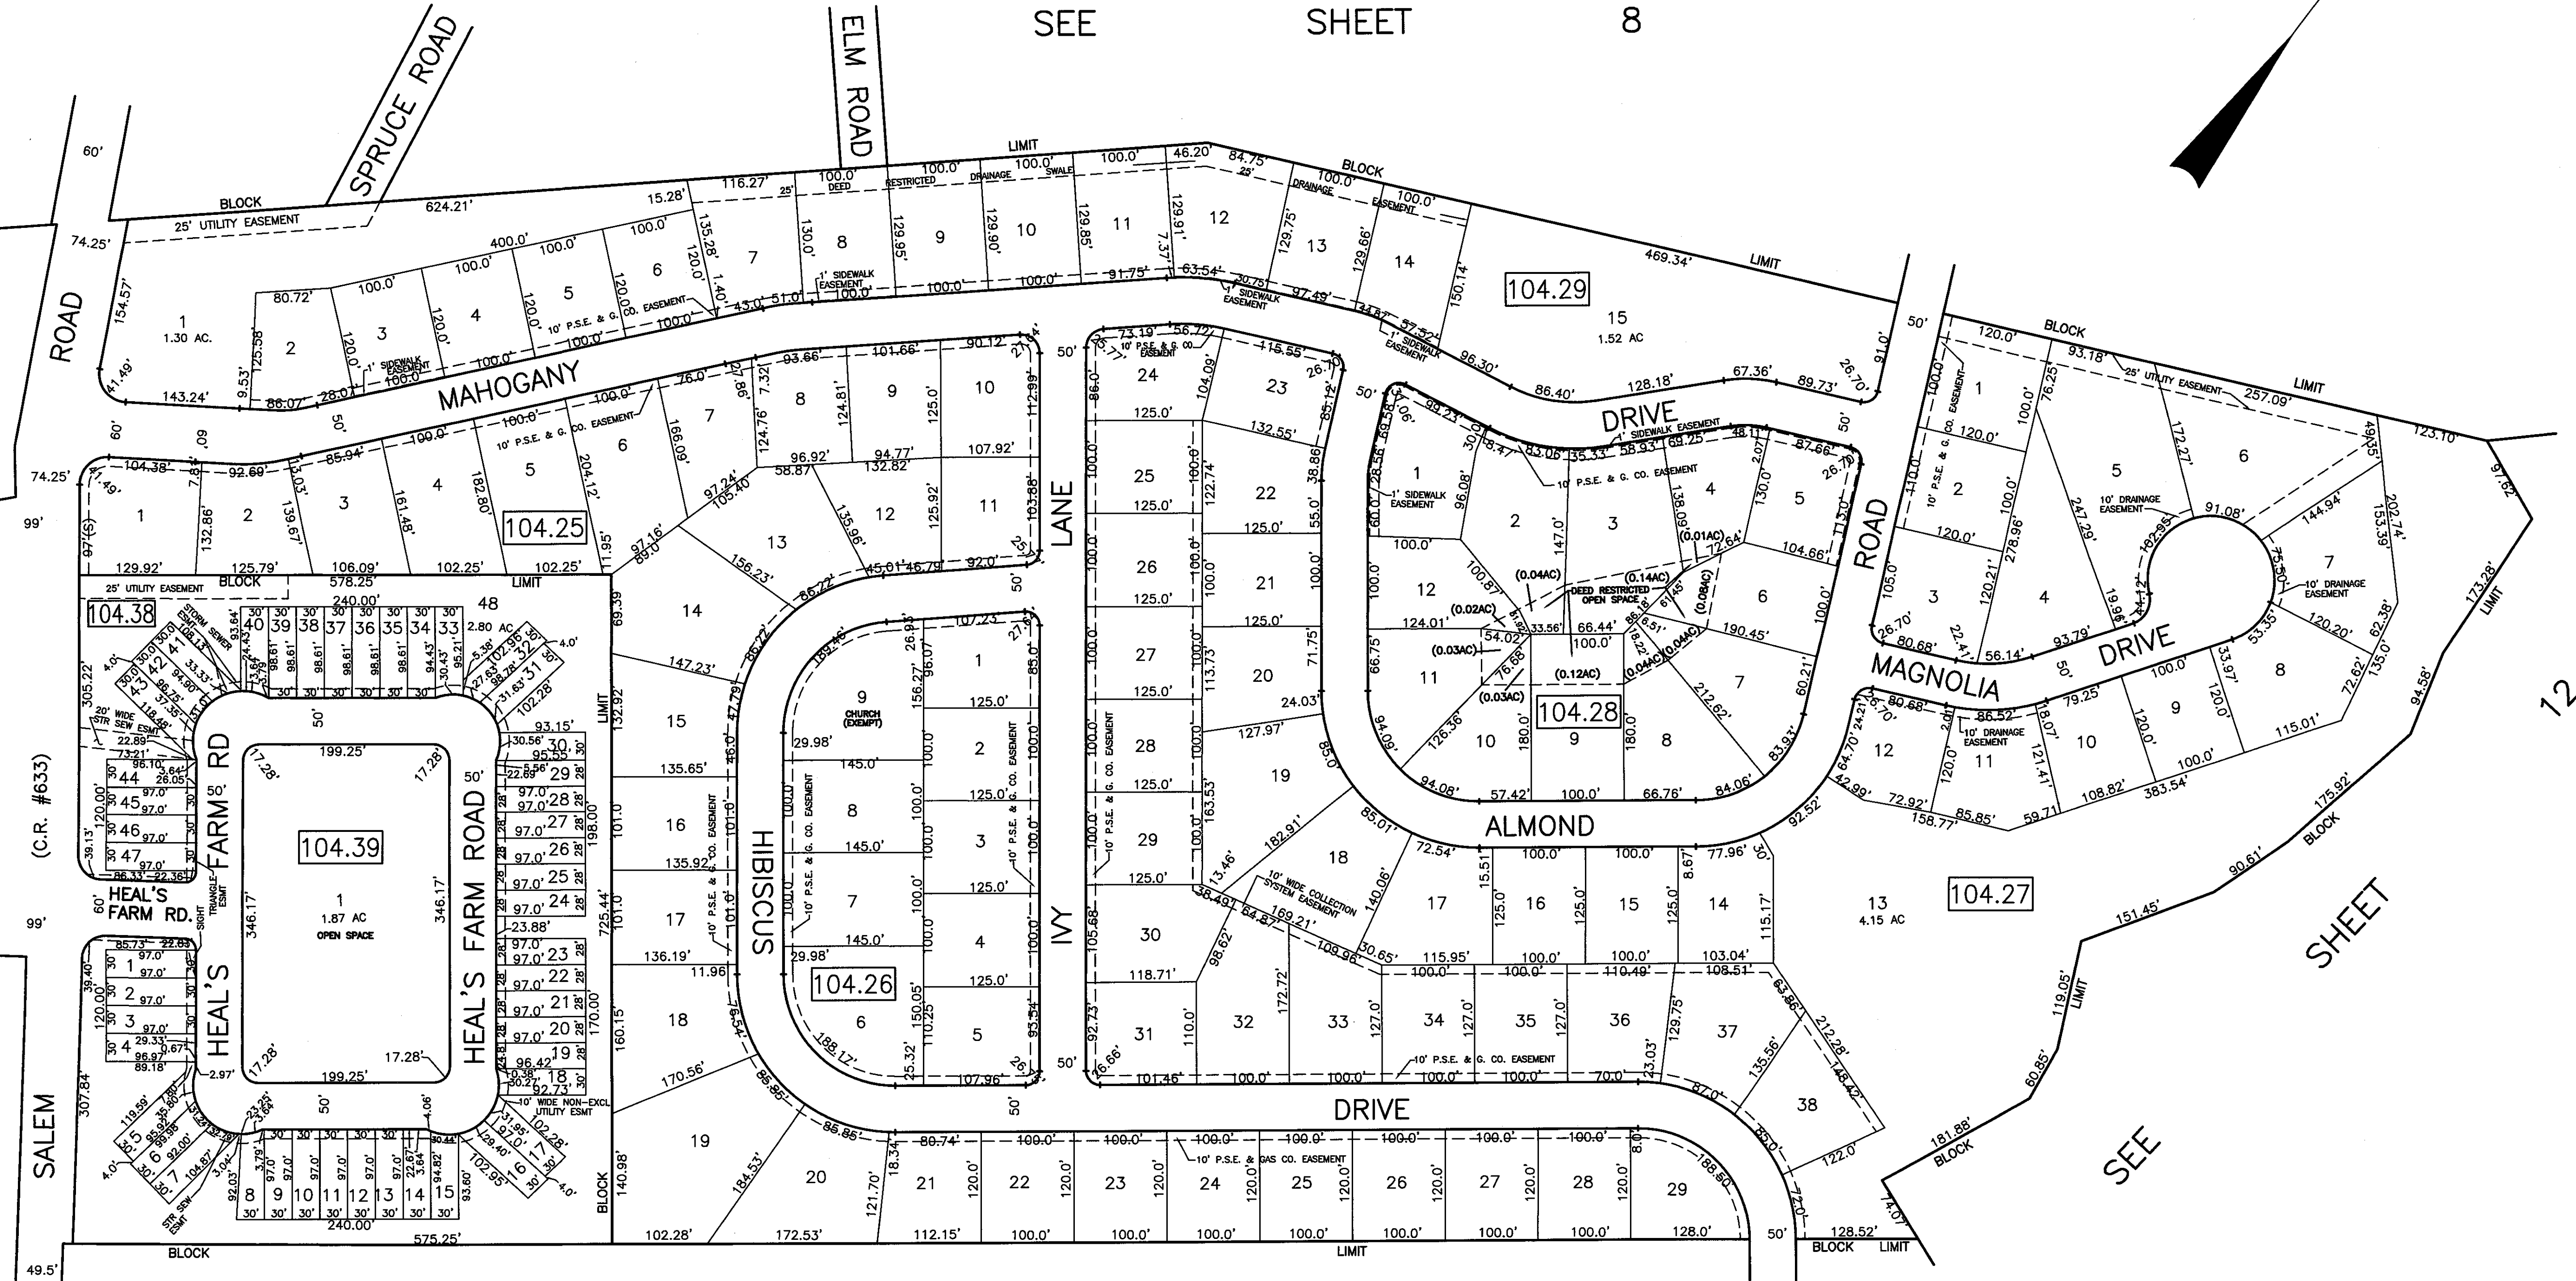

12

SEE SHEET

SEE SHEET 8

TAX MAP

**BURLINGTON TOWNSHIP
BURLINGTON COUNTY, NEW JERSEY**

**SCALE: 1" = 100' AUGUST 14, 1992
T. RONALD GSELL, P.E. & P.L.S.
200 HIGH STREET, MOUNT HOLLY, N.J.**

THIS SHEET HAS BEEN GIVEN A FORMAL CERTIFICATION BY THE DIVISION OF TAXATION ON JULY 11, 2005, SIGNED BY JAMES COLL AND SANTO DIDONATO ASSIGNED SERIAL NUMBER 863.

THIS SHEET IS AN AUTOCAD COMPUTER GENERATED DRAWING. THIS WAS DONE UNDER THE SUPERVISION OF T. RONALD GSELL, P.E. & P.L.S. LICENSED LAND SURVEYOR N.J. LICENSE NO. 12812 DATED AUGUST 14, 1992. THE APPROVED ORIGINAL IS ON FILE IN THE ENGINEER'S OFFICE.