


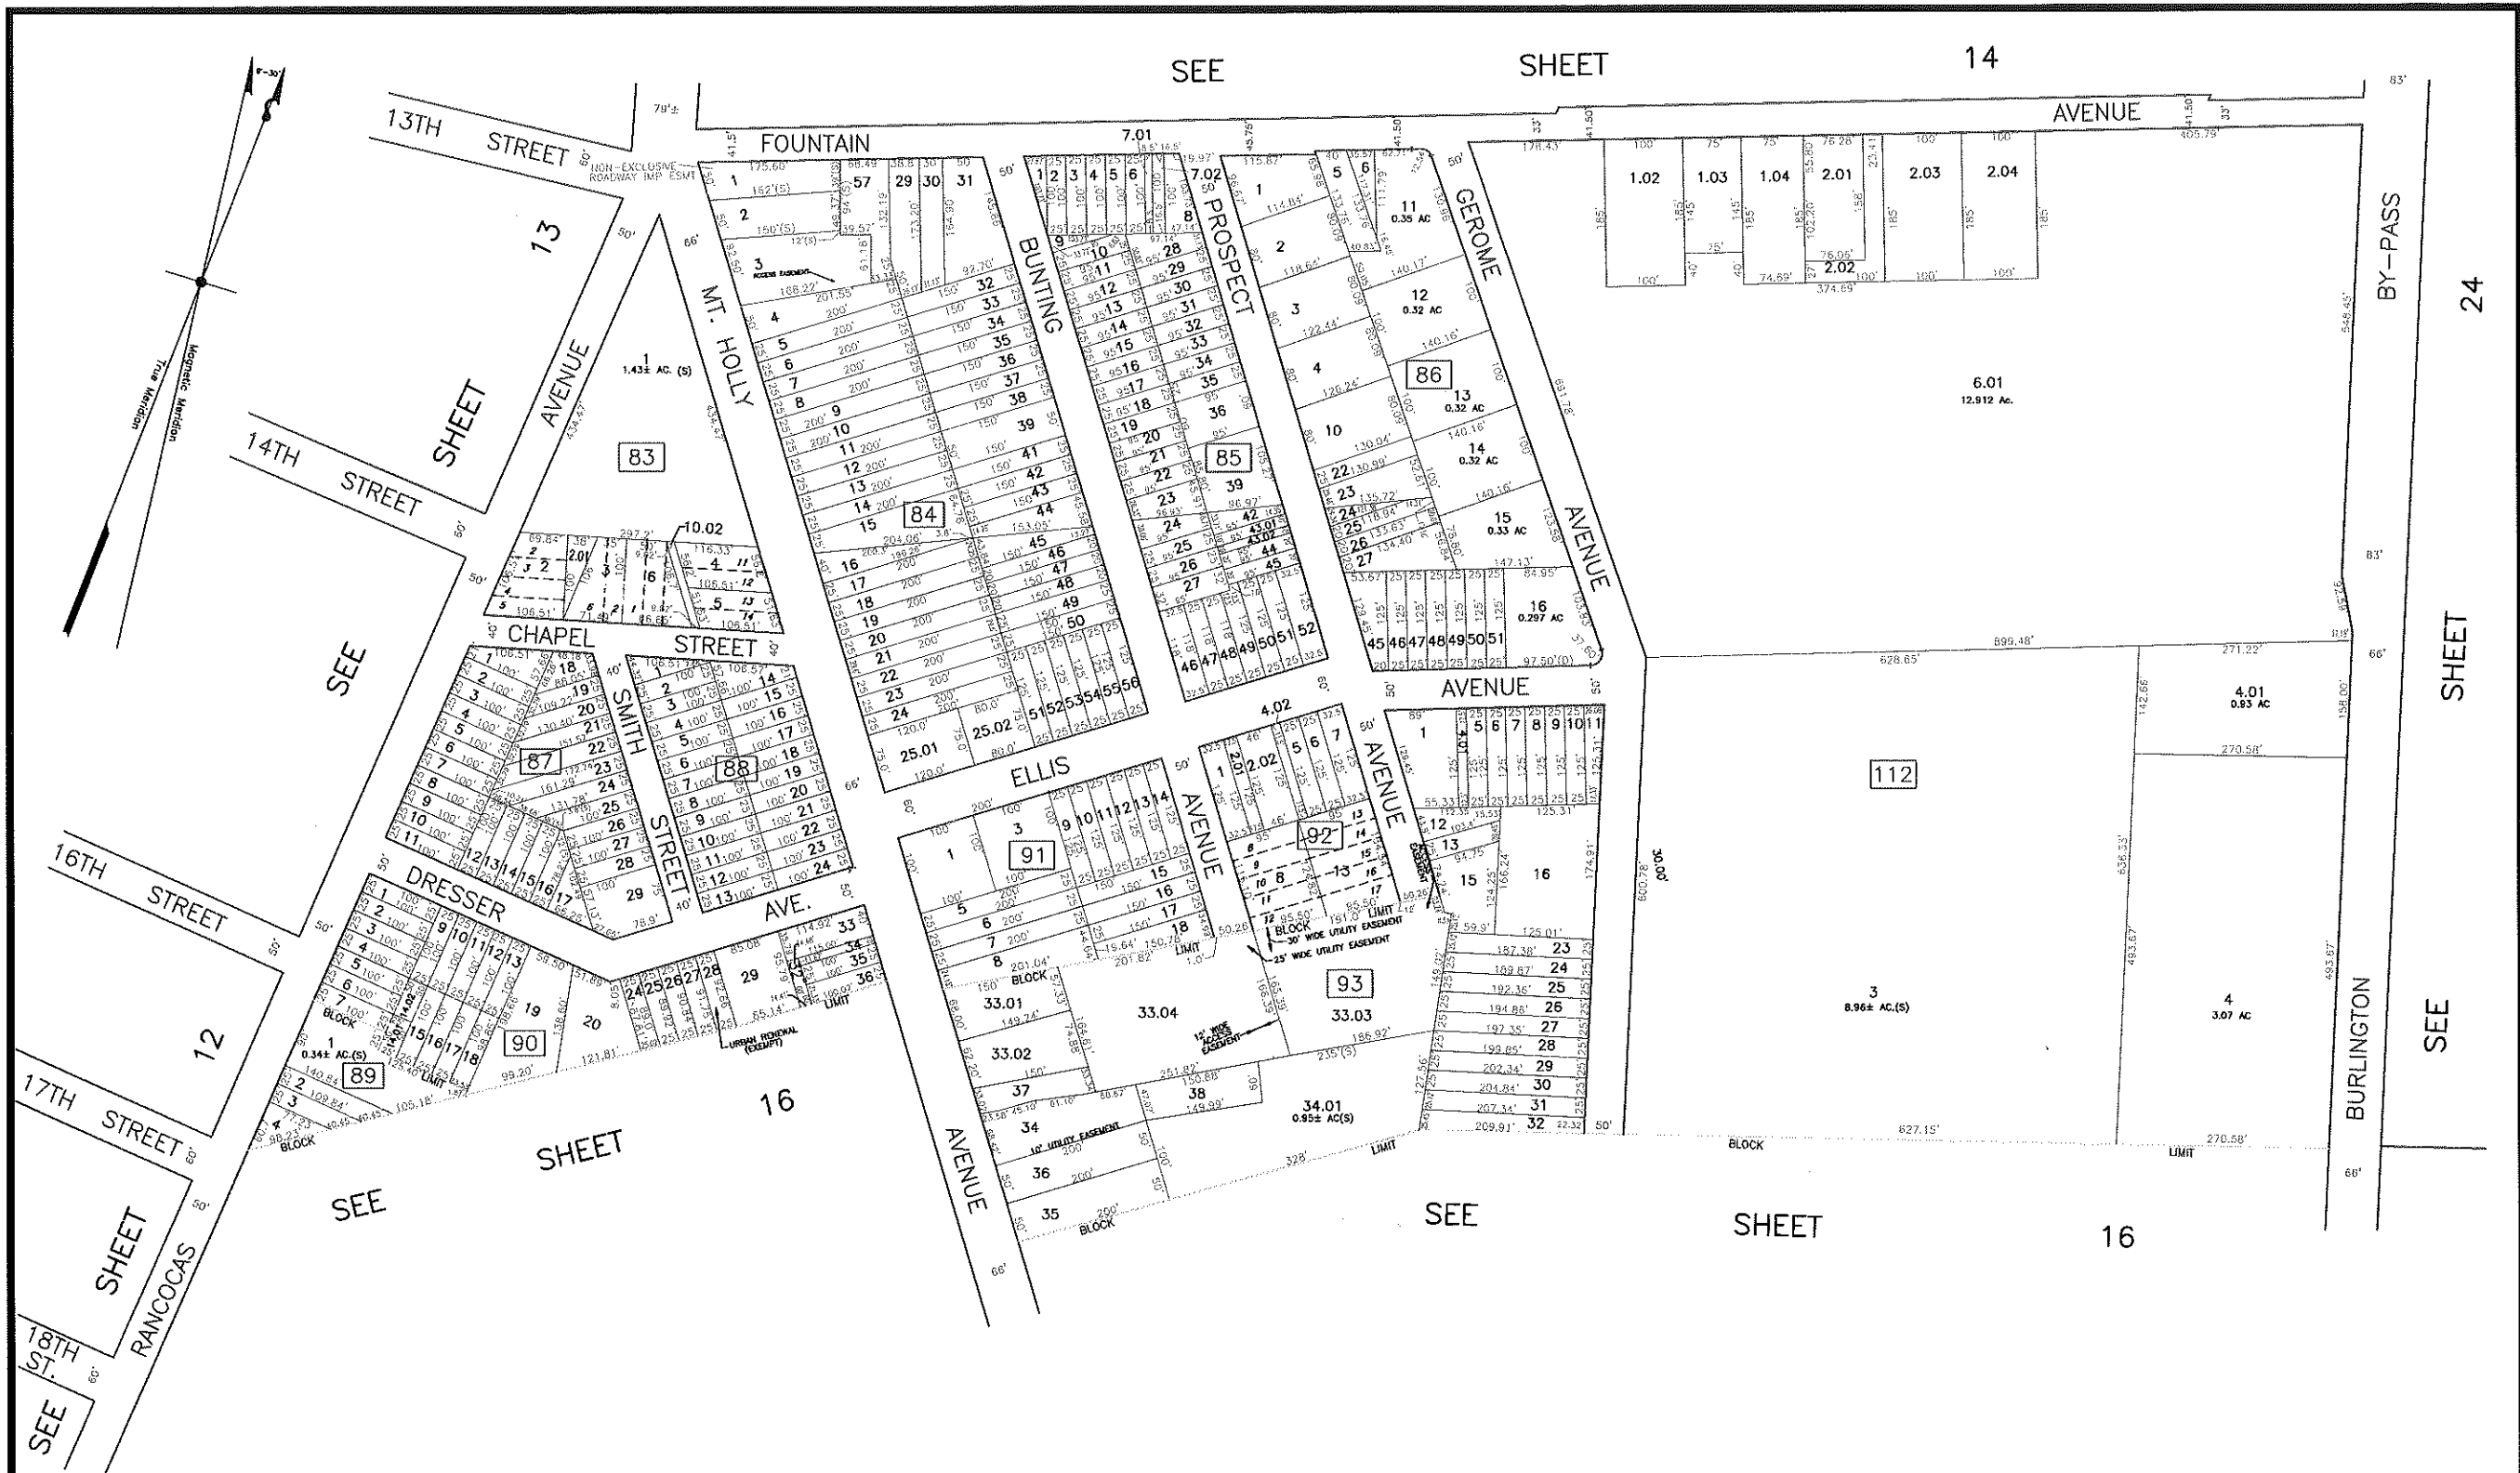

TAX MAP

BURLINGTON TOWNSHIP
BURLINGTON COUNTY, NEW JERSEY

SCALE: 1" = 100' OCTOBER 2004
T. RONALD GSELL, P.E. & P.L.S.
200 HIGH STREET, MOUNT HOLLY, N.J.

THIS SHEET HAS BEEN GIVEN A FORMAL
 CERTIFICATION BY THE DIVISION OF TAXATION
 ON JULY 11, 2005, SIGNED BY JAMES COLL
 AND SANTO DIDONATO ASSIGNED
 SERIAL NUMBER 863.

THIS SHEET IS AN AUTOCAD GENERATED DRAWING. THIS WAS DONE UNDER
 THE SUPERVISION OF T. RONALD GSELL, P.E. & P.L.S., LICENSED LAND SURVEYOR
 N.J. LICENSE #12812, DATED OCTOBER, 2004. THE APPROVED ORIGINAL
 IS ON FILE IN THE BURLINGTON TOWNSHIP'S ASSESSOR'S OFFICE.