


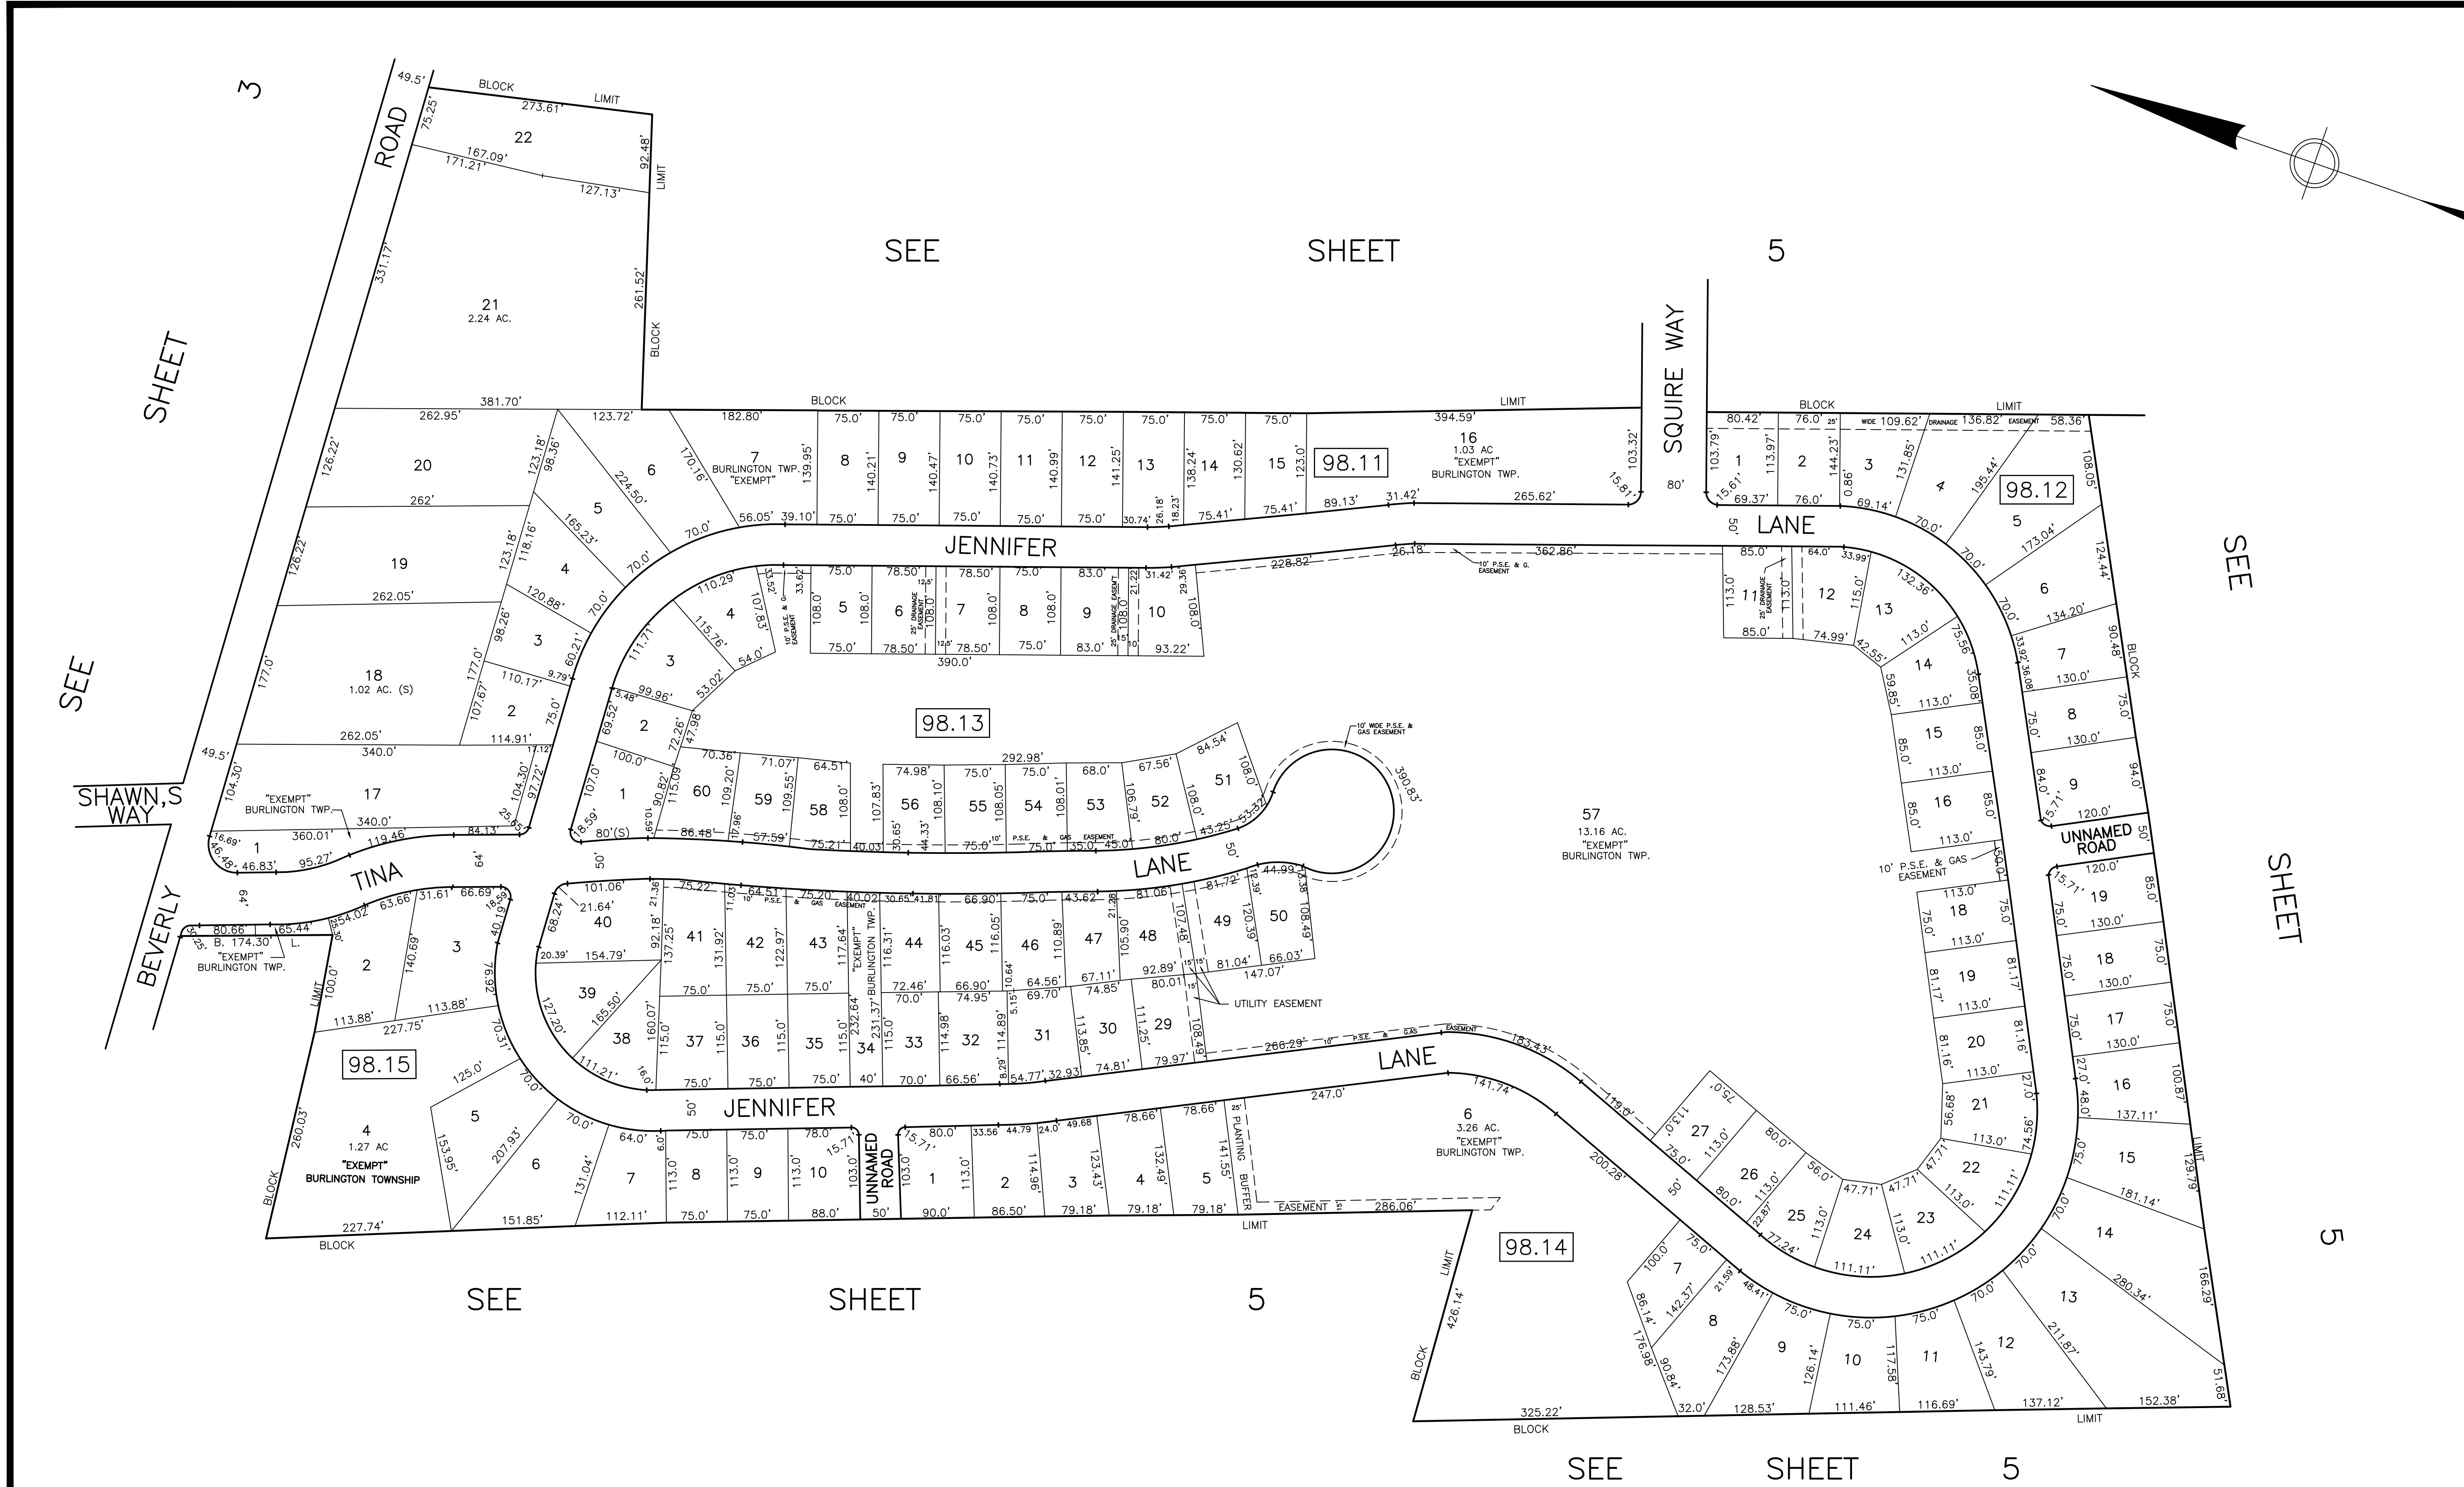

REVISIONS		
DATE	BY	LIC.NO
7/16/2026	JOHN M. DURA N.J.L.S.	28525

THIS SHEET IS A DIGITIZED COPY OF THE TAX MAP PREPARED BY HENRY S. HAINES DATED FEBRUARY 1917 AND WAS DONE UNDER THE SUPERVISION OF JAMES R. DATZ, LICENSED LAND SURVEYOR, N.J. LICENSE #24GS03671900, DATED FEBRUARY 12, 2014. THE APPROVED ORIGINAL IS ON FILE IN THE BURLINGTON TOWNSHIP'S ASSESSOR'S OFFICE.

THIS SHEET HAS BEEN GIVEN A FORMAL CERTIFICATION BY THE DIVISION OF TAXATION ON JULY 11, 2005, SIGNED BY JAMES COLL AND SANTO DIDONATO ASSIGNED SERIAL NUMBER 863.

TAX MAP
BURLINGTON TOWNSHIP
BURLINGTON COUNTY, NEW JERSEY
SCALE: 1" = 100' SEPTEMBER 12, 1990
T. RONALD GSELL, P.E. & P.L.S.
200 HIGH STREET, MOUNT HOLLY, N.J.